
GROUT OR POLYMERIC -- CONCRETE UNIT PAVER. SAND JOINT, MIN. 2 3/8" THICKNESS WIDTH MAY VARY - COMBINED CONCRETE EXPANSION JOINT -CURB AND GUTTER, SEE DETAIL 3 REFERENCE CITY OF SAN FRANCISCO STANDARD 6" WIDE CONCRETE -PLANS - VARIES -3 1/2" THICK CONCRETE -SIDEWALK - EXPANSION JOINT SEE DETAIL 3 95% COMPACTED SUBGRADE 1" THICK MORTAR BED -4" THICK CONCRETE BASE AND BOND COAT APPROVED BY CITY REPRESENTATIVE NOTE:

1. DEEP JOINT AND FELT JOINT TO ALTERNATE AT EVERY 15.'

CONCRETE UNIT PAVER AT MEDIAN OR SIDEWALK


SCALE: NTS

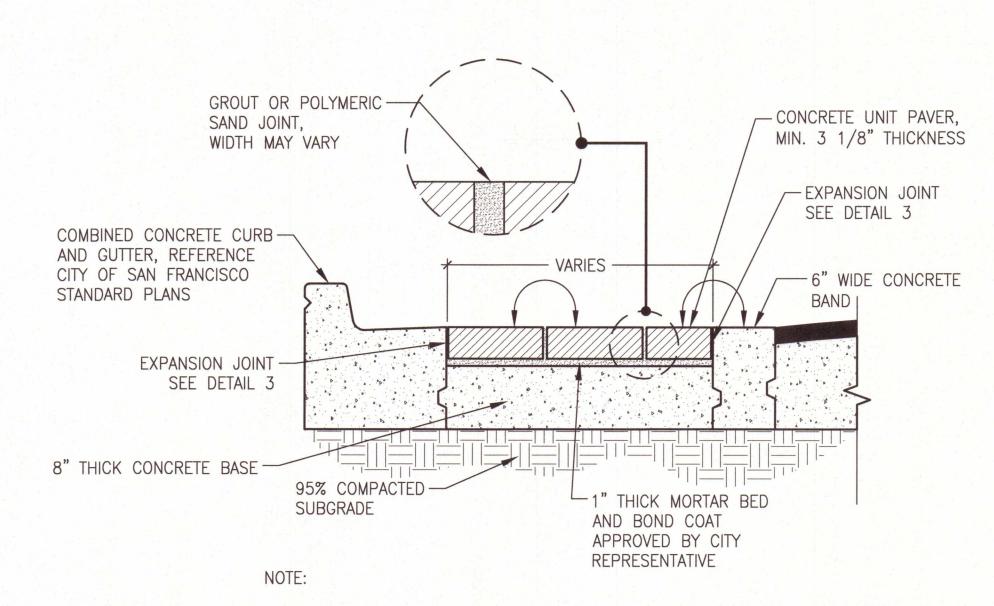

1. MORTAR SHALL CURE FOR 72 HOURS MINIMUM BEFORE ALLOWING VEHICULAR TRAFFIC UNLESS OTHERWISE APPROVED BY CITY REPRESENTATIVE.

CONCRETE UNIT PAVER AT PARKING STRIP W/ GUTTER

SCALE: NTS

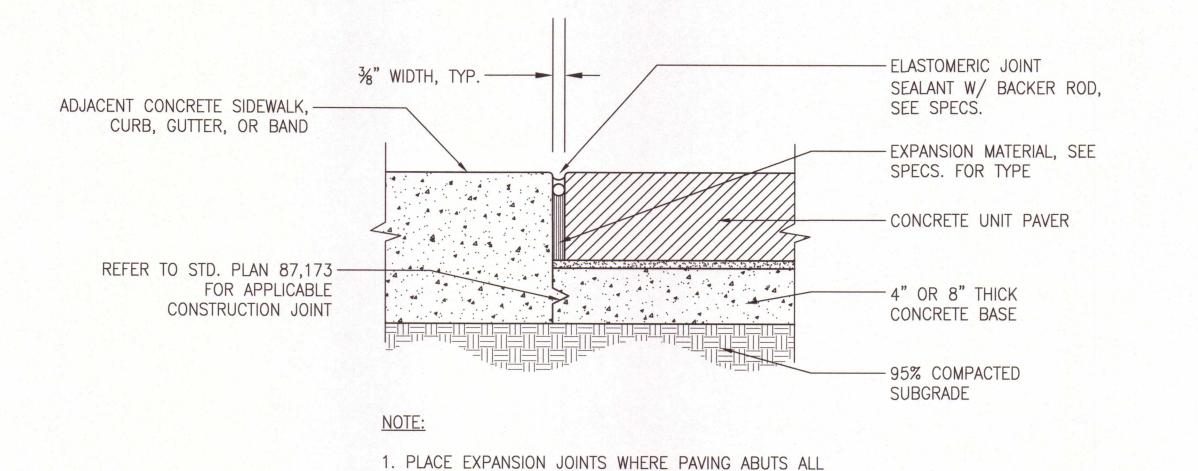

VERTICAL SURFACES.

SCALE: NTS

EXPANSION JOINT, TYP

GENERAL NOTES:

- 1. SEE "CITY OF SAN FRANCISCO STANDARD PAVING PALETTE" (TABLE 1) FOR PERMISSIBLE PAVER SIZE AND COLOR.
- 2. PAVERS TO BE INSTALLED PER MANUFACTURER'S RECOMMENDATIONS.
- 3. SEE SFPW STD. SPECIFICATIONS FOR CONCRETE BASE DEPTH. 4. PLACE EXPANSION JOINTS PER SFPW STANDARD SPECIFICATIONS.
- 5. SEE SFPW STD. PLAN 87,173 FOR CONSTRUCTION JOINT DETAILS.
- 6. IF ENCOUNTERED, SHALLOW UTILITIES TO BE PROTECTED IN PLACE.
- 7. FOR JOINTS GREATER THAN 1/8," USE GROUT AS JOINT FILLER. FOR JOINTS 1/8" OR LESS, USE POLYMERIC SAND AS JOINT FILLER.

REFERENCE INFORMATION & FILE NO. OF SURVEYS BY APP. DESCRIPTION O. DATE TABLE OF REVISIONS THIS DRAWING WAS LAST MODIFIED: 11/15/18 12:11, BY: CGee





BUREAU OF DESIGN & **ENGINEERING** CITY & COUNTY OF SAN FRANCISCO SAN FRANCISCO PUBLIC WORK 30 VAN NESS AVENUE, 5TH FLOOR SAN FRANCISCO, CA 94102 - 6028

		Date:	DESIGNED:	DATE
x	Acting Section Mgr: ERIC KJELSBERG	11/15/18	C.GEE CG	11/
	Bureau Mgr: PATRICK RIVERA	1.1	DRAWN:	DATE
RKS	Com Sign	11/16/18	C.GEE CG	11/
	City Engineer: OHN THOMAS	11/16/18	CHECKED:	DATE
	411 11100	R.CHIRCOP	11/	

TE:	PROFESSIONAL
/18	RO D. CHI
TE:	15/15/15/15/15/15/15/15/15/15/15/15/15/1
/18	図 No. C80605 第
TE:	S. CIVIL MIT
/18	OF CALIFORNIA 18-18
NAME OF TAXABLE PARTY.	

	PROFESSIONAL CO	5
REGISTES	No. C80605	93
*	CIVIL OR CALIFORNIA 18	

DAV	SCALE:
SAR ES	N
905 PR	SHEET OF
\\\\\\\\\\\\\\\\\\\\\\\\\\\\\\\\\\\\\	SHEET OF
FORM	

NTS SHEETS OF 1

STANDARD PLAN

STANDARD CONCRETE UNIT PAVER

EFFECTIVE DATE:

APPROVED: Laik lesson

PUBLIC WORKS DISABILITY ACCESS COORDINATOR CONTRACT NO. DRAWING NO. FILE NO.

112,927

REV. NO.