


**GEARY BOULEVARD TO O'FARRELL STREET**

**MASONIC AVENUE STREETScape IMPROVEMENTS  
BOULEVARD CONCEPT**

**LEGEND:**

	EXISTING TREE		NEW STREET LIGHTING AT MEDIAN		CONCRETE PAVING AT PLAZA
	PROPOSED MEDIAN TREE		NEW PEDESTRIAN SCALE STREET LIGHTS		EXISTING PLANTING AREA
	PROPOSED STREET TREE		EXISTING DRIVEWAY		PROPOSED PLANTING AREA



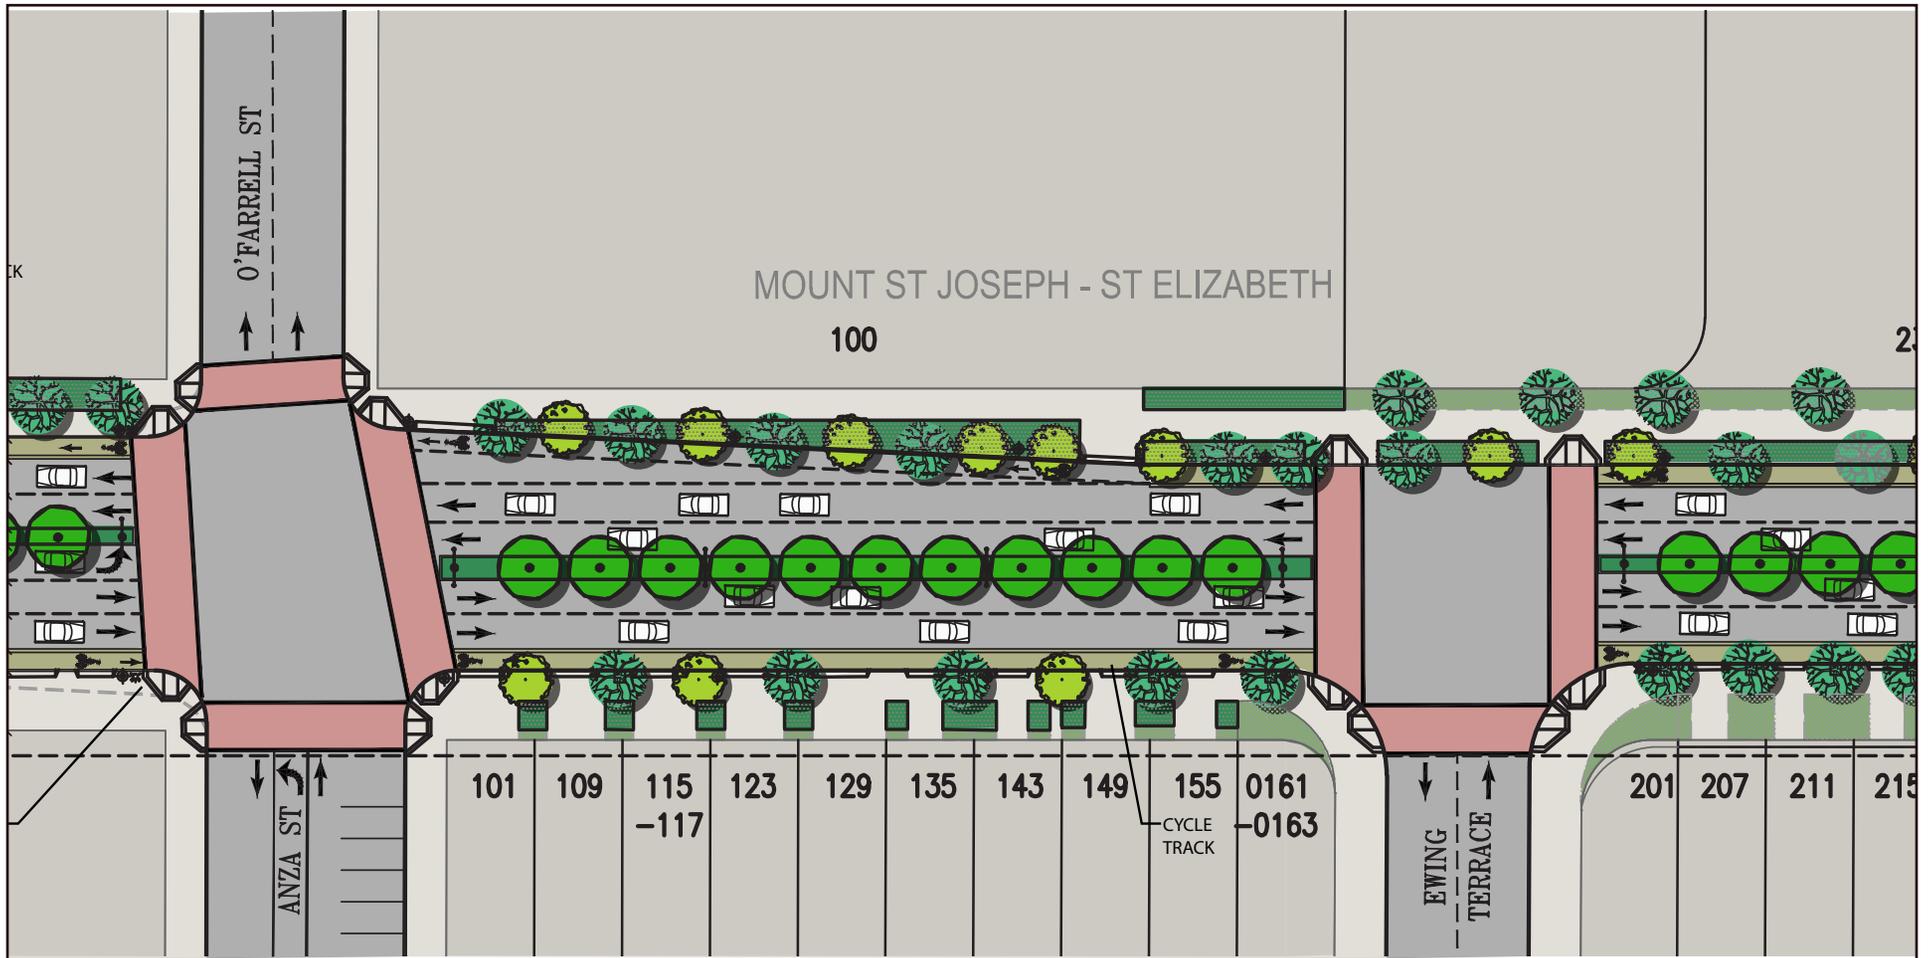


O'FARRELL STREET TO EWING TERRACE

**MASONIC AVENUE STREETScape IMPROVEMENTS  
BOULEVARD CONCEPT**

**LEGEND:**

	EXISTING TREE		NEW STREET LIGHTING AT MEDIAN		CONCRETE PAVING AT PLAZA
	PROPOSED MEDIAN TREE		NEW PEDESTRIAN SCALE STREET LIGHTS		EXISTING PLANTING AREA
	PROPOSED STREET TREE		EXISTING DRIVEWAY		PROPOSED PLANTING AREA




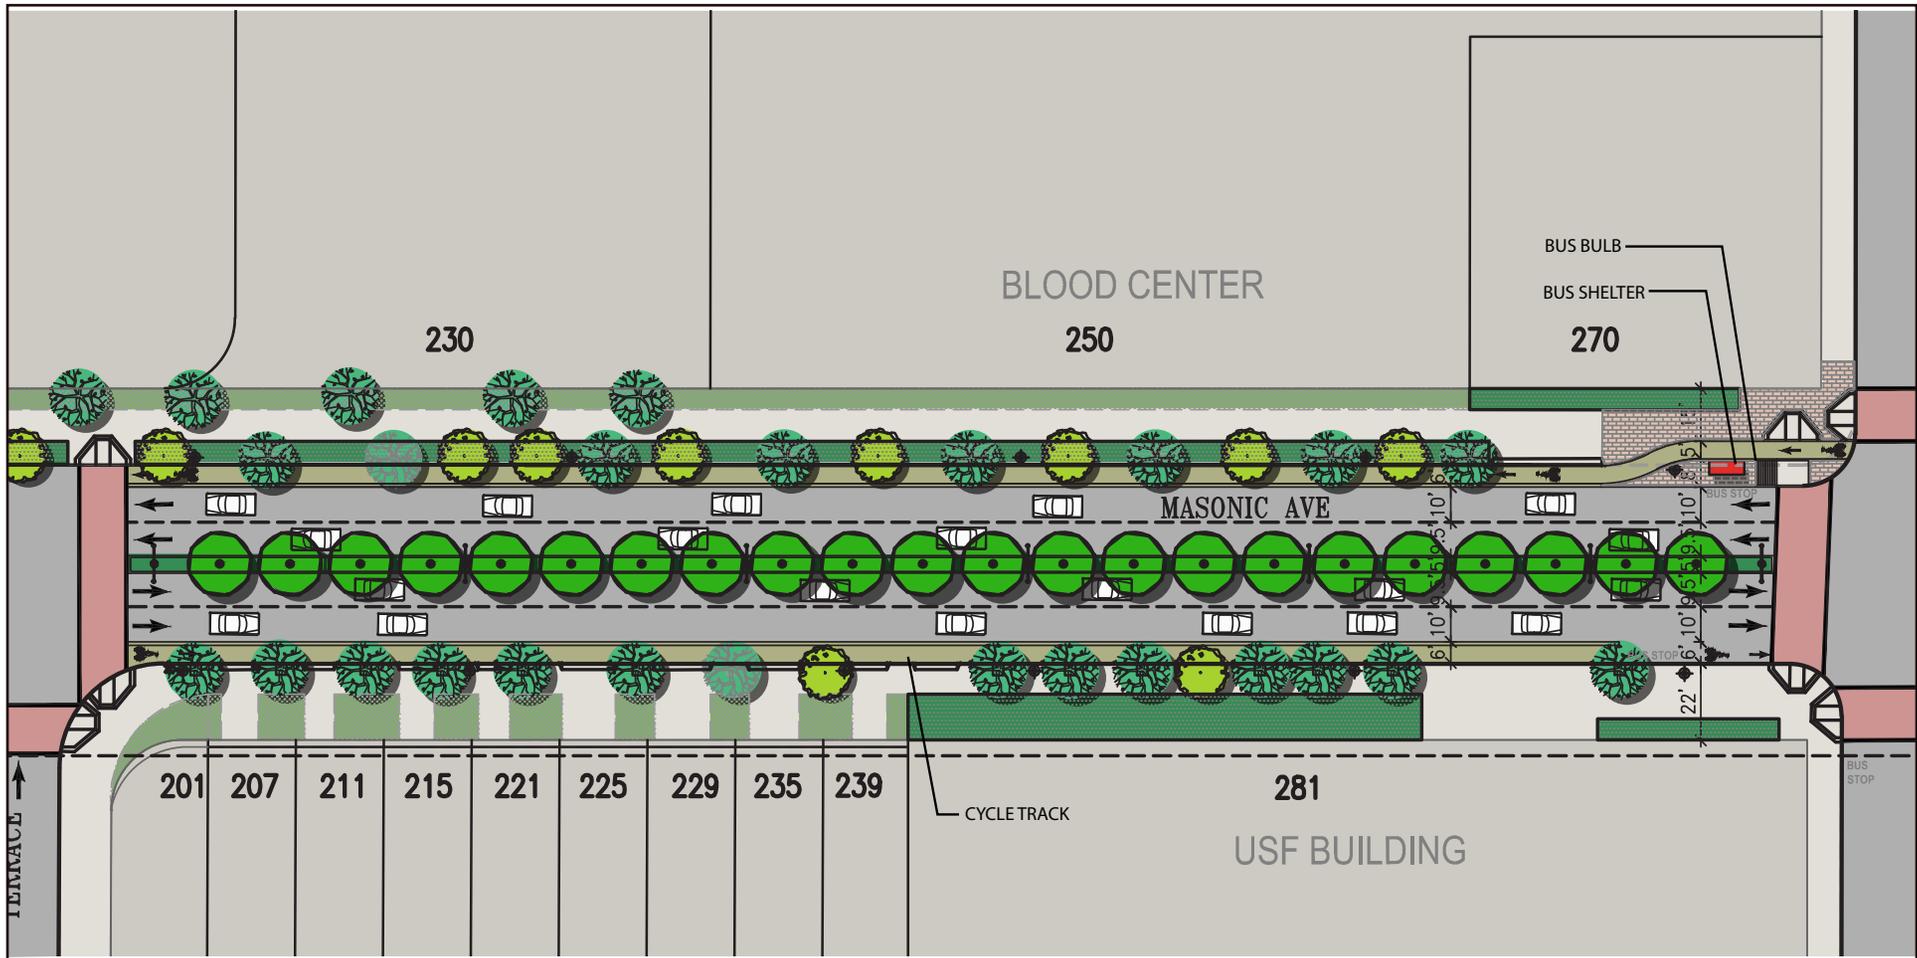

EWING TERRACE TO TURK STREET

**MASONIC AVENUE STREETScape IMPROVEMENTS  
BOULEVARD CONCEPT**

LEGEND:					
	EXISTING TREE		NEW STREET LIGHTING AT MEDIAN		CONCRETE PAVING AT PLAZA
	PROPOSED MEDIAN TREE		NEW PEDESTRIAN SCALE STREET LIGHTS		EXISTING PLANTING AREA
	PROPOSED STREET TREE		EXISTING DRIVEWAY		PROPOSED PLANTING AREA

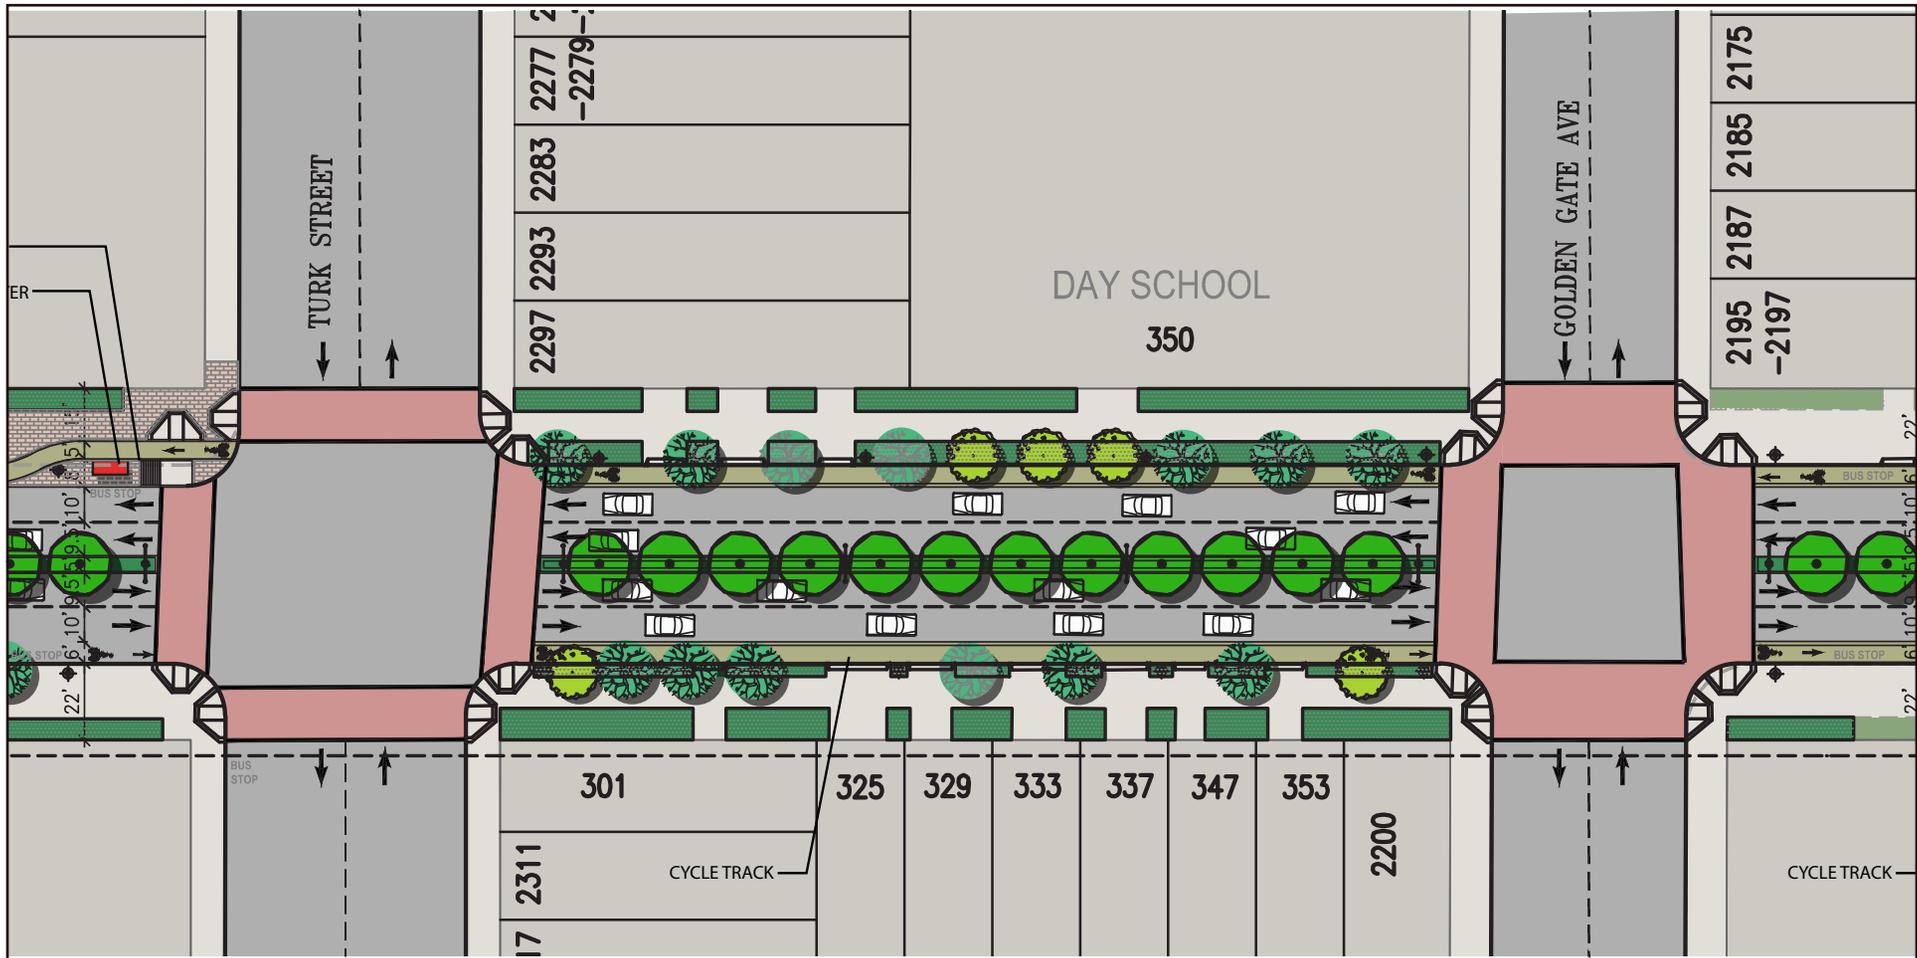


**TURK STREET TO GOLDEN GATE AVENUE**

**MASONIC AVENUE STREETScape IMPROVEMENTS  
BOULEVARD CONCEPT**

**LEGEND:**

	EXISTING TREE		NEW STREET LIGHTING AT MEDIAN		CONCRETE PAVING AT PLAZA
	PROPOSED MEDIAN TREE		NEW PEDESTRIAN SCALE STREET LIGHTS		EXISTING PLANTING AREA
	PROPOSED STREET TREE		EXISTING DRIVEWAY		PROPOSED PLANTING AREA

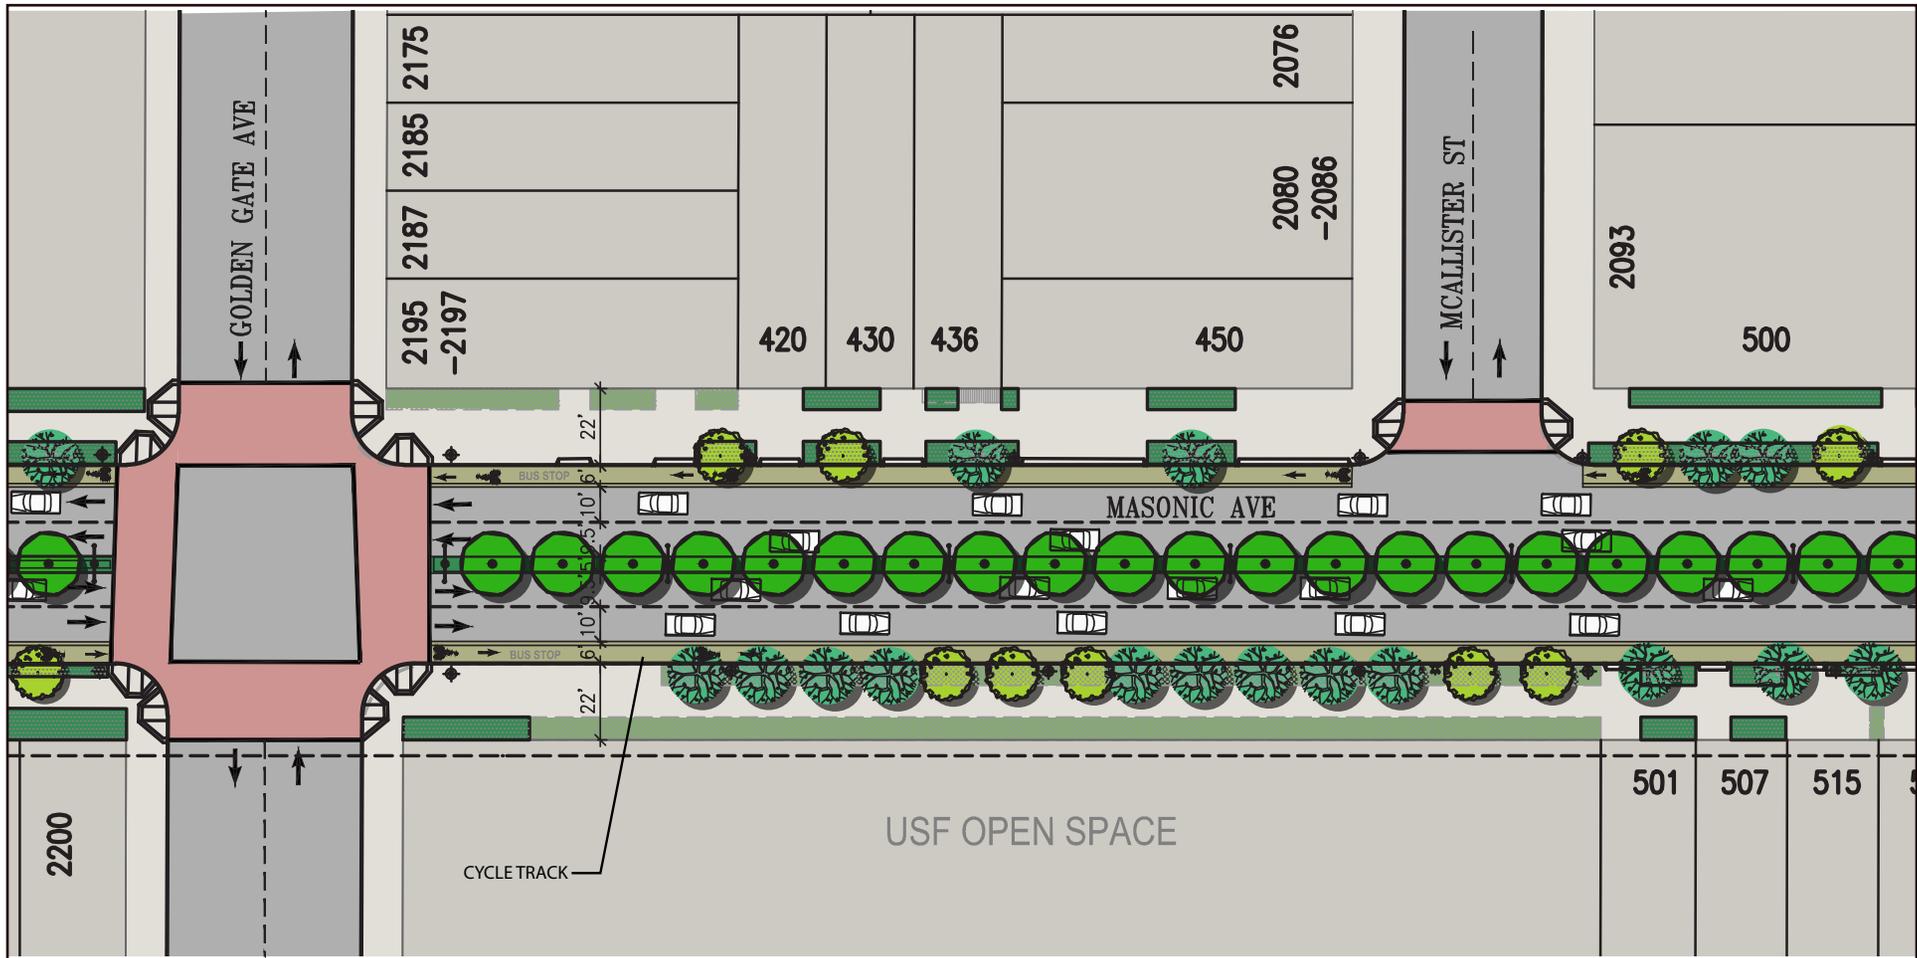


**GOLDEN GATE AVENUE TO MCALLISTER STREET**

**MASONIC AVENUE STREETScape IMPROVEMENTS  
BOULEVARD CONCEPT**

**LEGEND:**

	EXISTING TREE		NEW STREET LIGHTING AT MEDIAN		CONCRETE PAVING AT PLAZA
	PROPOSED MEDIAN TREE		NEW PEDESTRIAN SCALE STREET LIGHTS		EXISTING PLANTING AREA
	PROPOSED STREET TREE		EXISTING DRIVEWAY		PROPOSED PLANTING AREA



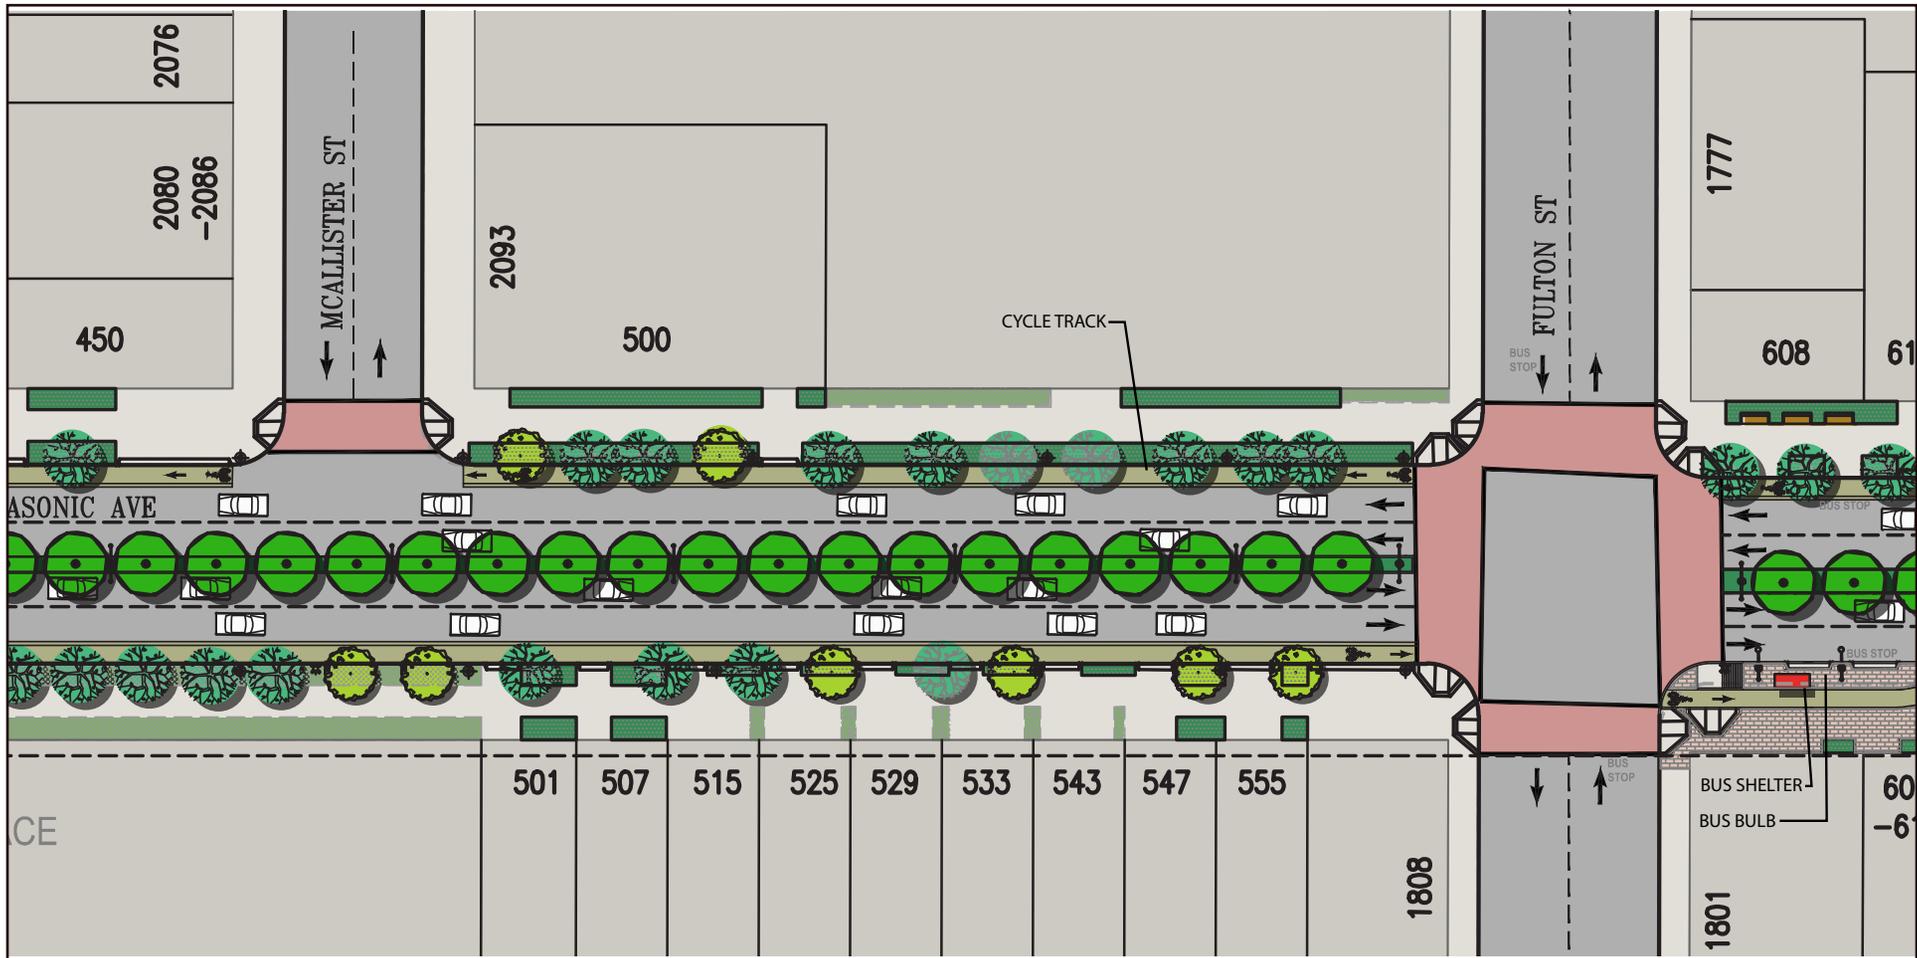


**MCCALLISTER STREET TO FULTON STREET**

**MASONIC AVENUE STREETScape IMPROVEMENTS  
BOULEVARD CONCEPT**

**LEGEND:**

	EXISTING TREE		NEW STREET LIGHTING AT MEDIAN		CONCRETE PAVING AT PLAZA
	PROPOSED MEDIAN TREE		NEW PEDESTRIAN SCALE STREET LIGHTS		EXISTING PLANTING AREA
	PROPOSED STREET TREE		EXISTING DRIVEWAY		PROPOSED PLANTING AREA



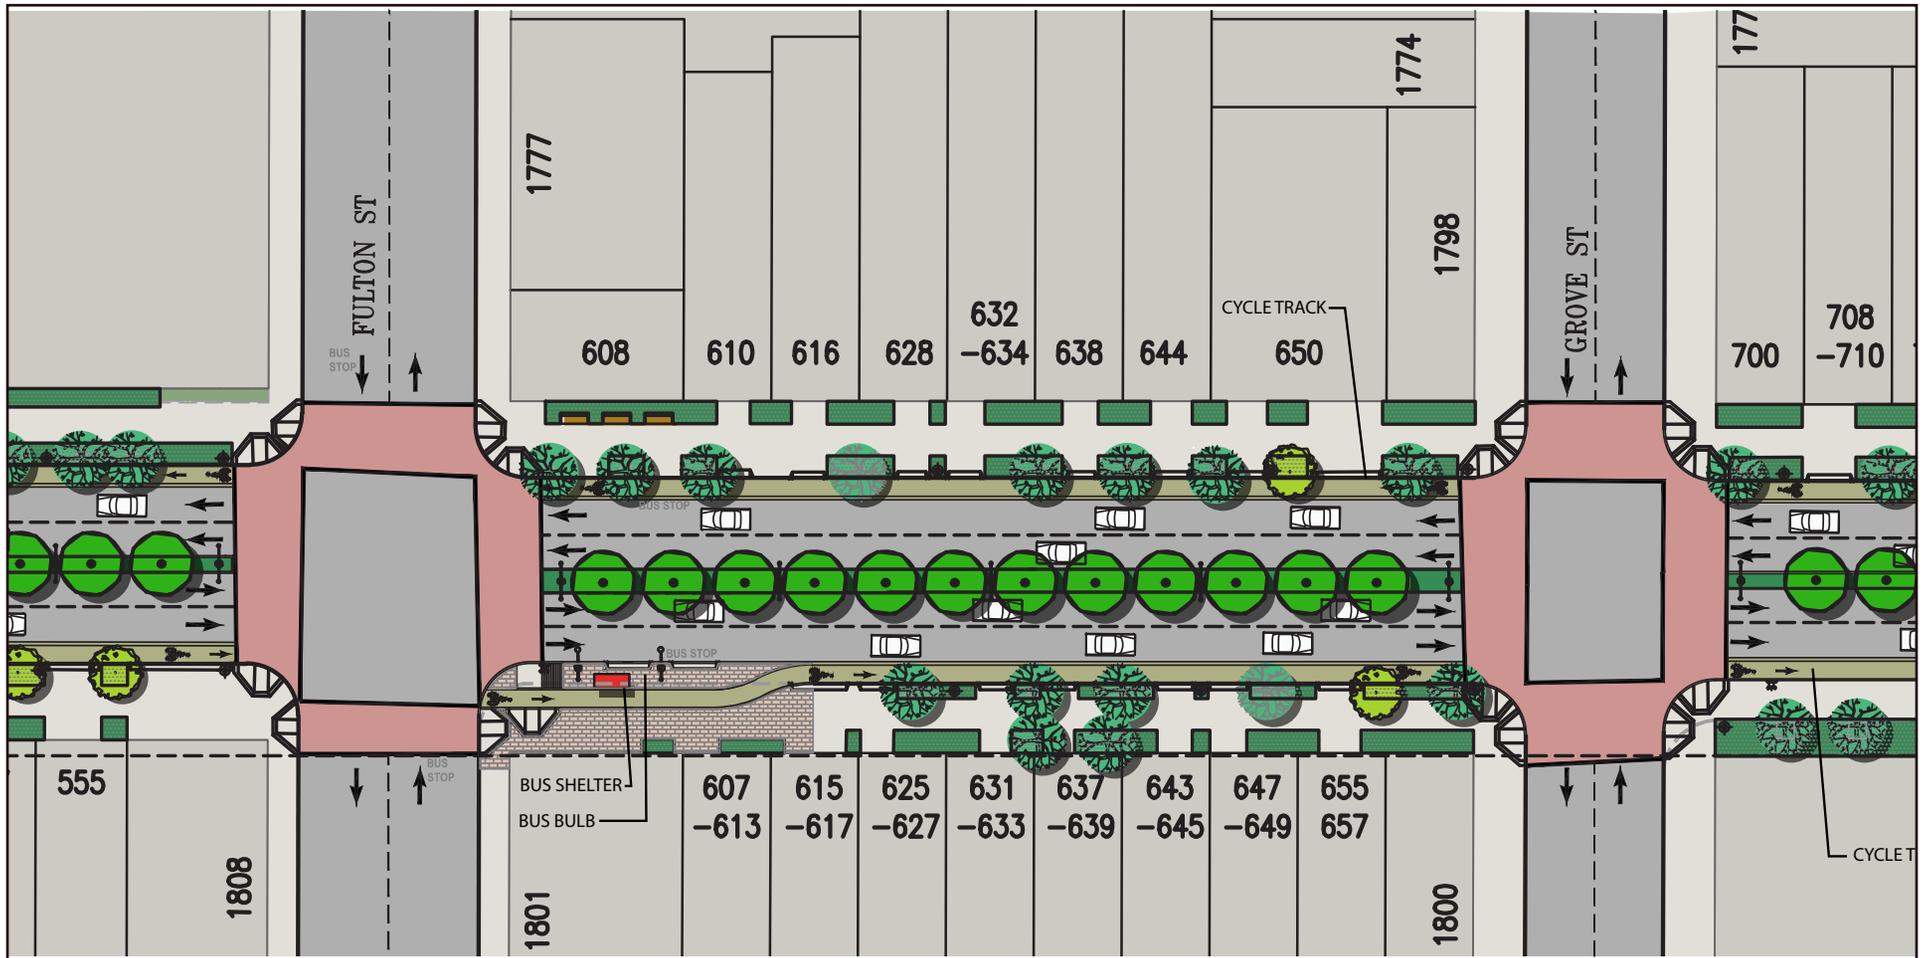


FULTON STREET TO GROVE STREET

**MASONIC AVENUE STREETScape IMPROVEMENTS**  
**BOULEVARD CONCEPT**

**LEGEND:**

	EXISTING TREE		NEW STREET LIGHTING AT MEDIAN		CONCRETE PAVING AT PLAZA
	PROPOSED MEDIAN TREE		NEW PEDESTRIAN SCALE STREET LIGHTS		EXISTING PLANTING AREA
	PROPOSED STREET TREE		EXISTING DRIVEWAY		PROPOSED PLANTING AREA



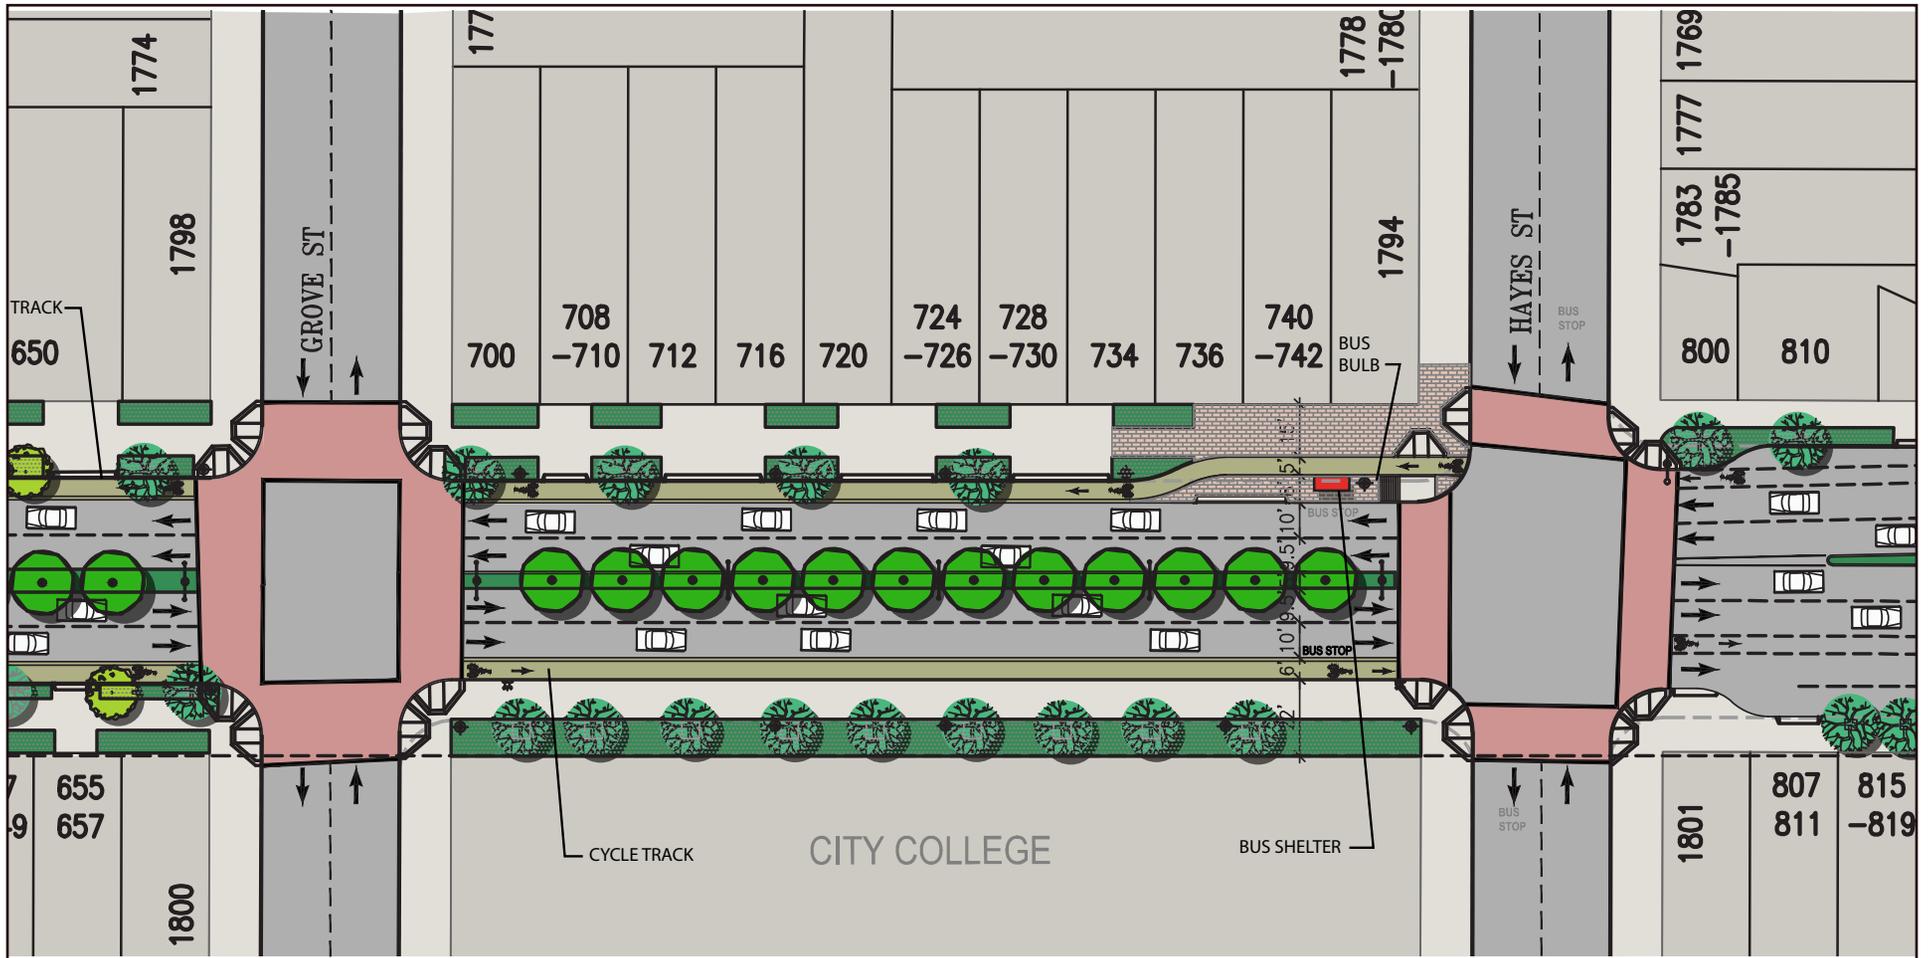


GROVE STREET TO HAYES STREET

**MASONIC AVENUE STREETScape IMPROVEMENTS  
BOULEVARD CONCEPT**

**LEGEND:**

	EXISTING TREE		NEW STREET LIGHTING AT MEDIAN		CONCRETE PAVING AT PLAZA
	PROPOSED MEDIAN TREE		NEW PEDESTRIAN SCALE STREET LIGHTS		EXISTING PLANTING AREA
	PROPOSED STREET TREE		EXISTING DRIVEWAY		PROPOSED PLANTING AREA



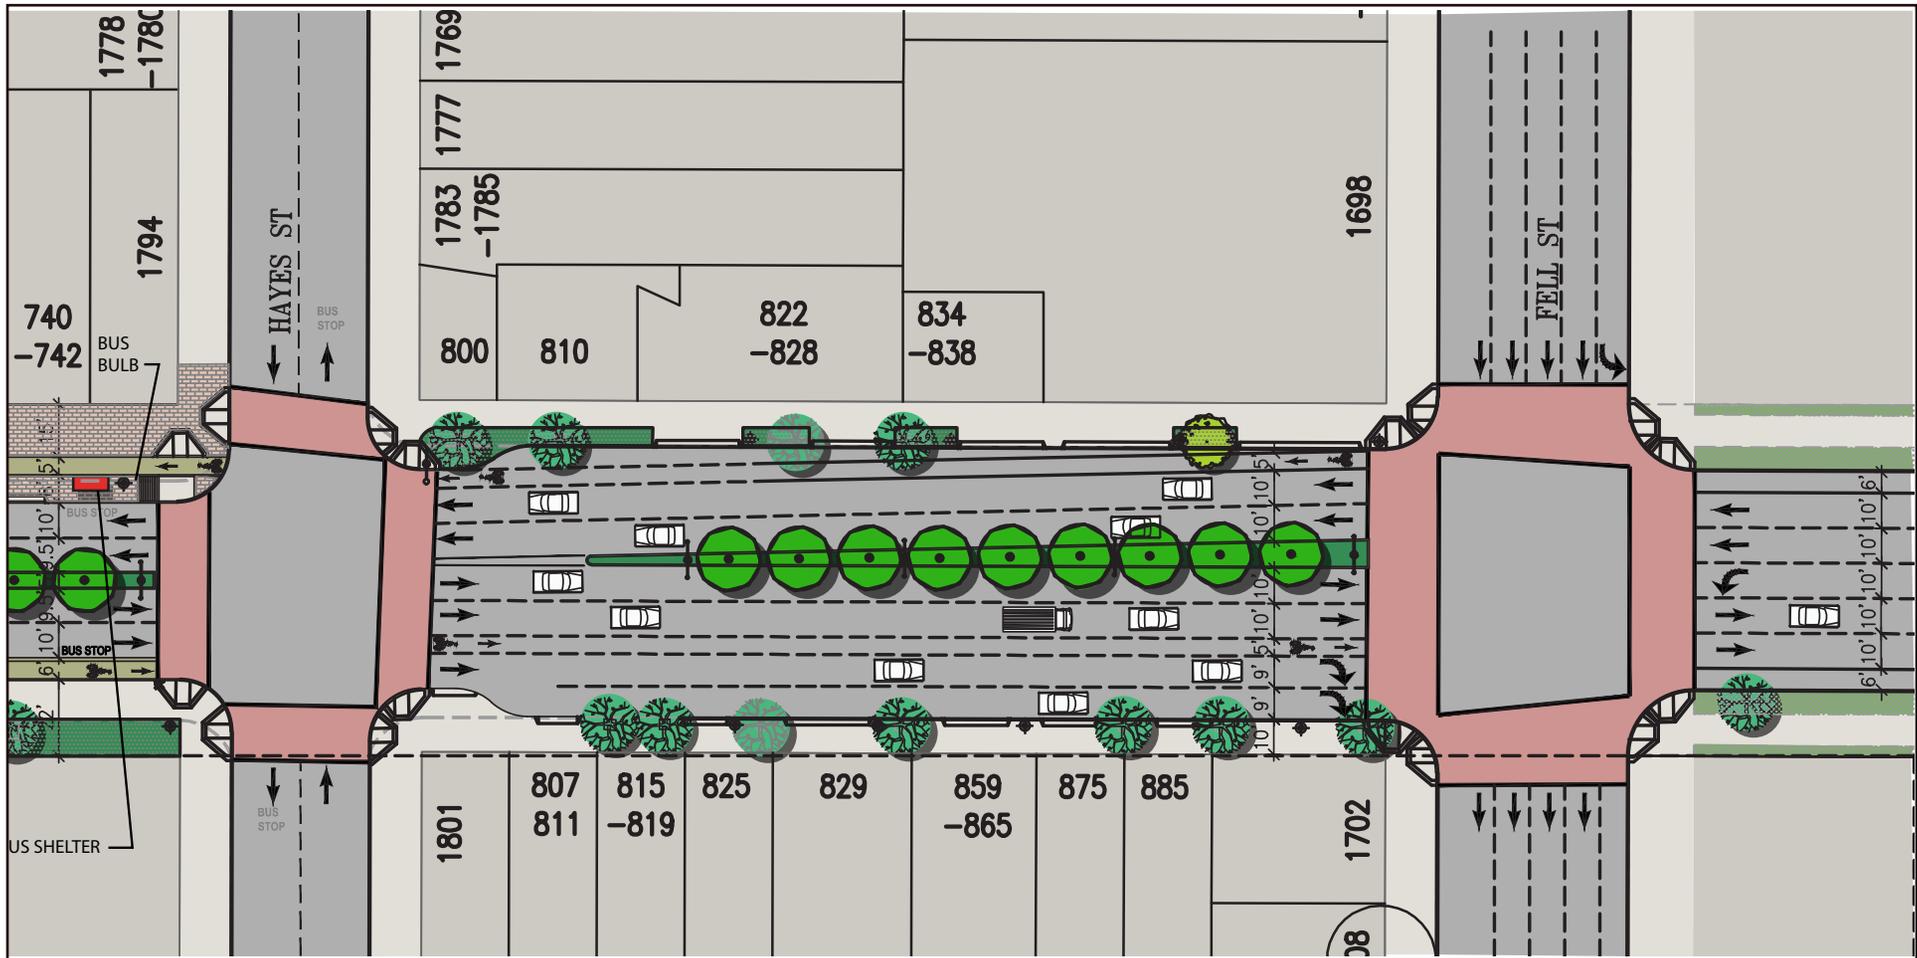

HAYES STREET TO FELL STREET

**MASONIC AVENUE STREETScape IMPROVEMENTS**  
**BOULEVARD CONCEPT**

**LEGEND:**

	EXISTING TREE		NEW STREET LIGHTING AT MEDIAN		CONCRETE PAVING AT PLAZA
	PROPOSED MEDIAN TREE		NEW PEDESTRIAN SCALE STREET LIGHTS		EXISTING PLANTING AREA
	PROPOSED STREET TREE		EXISTING DRIVEWAY		PROPOSED PLANTING AREA

