


SECTION A-A'
1' = 1'-0"

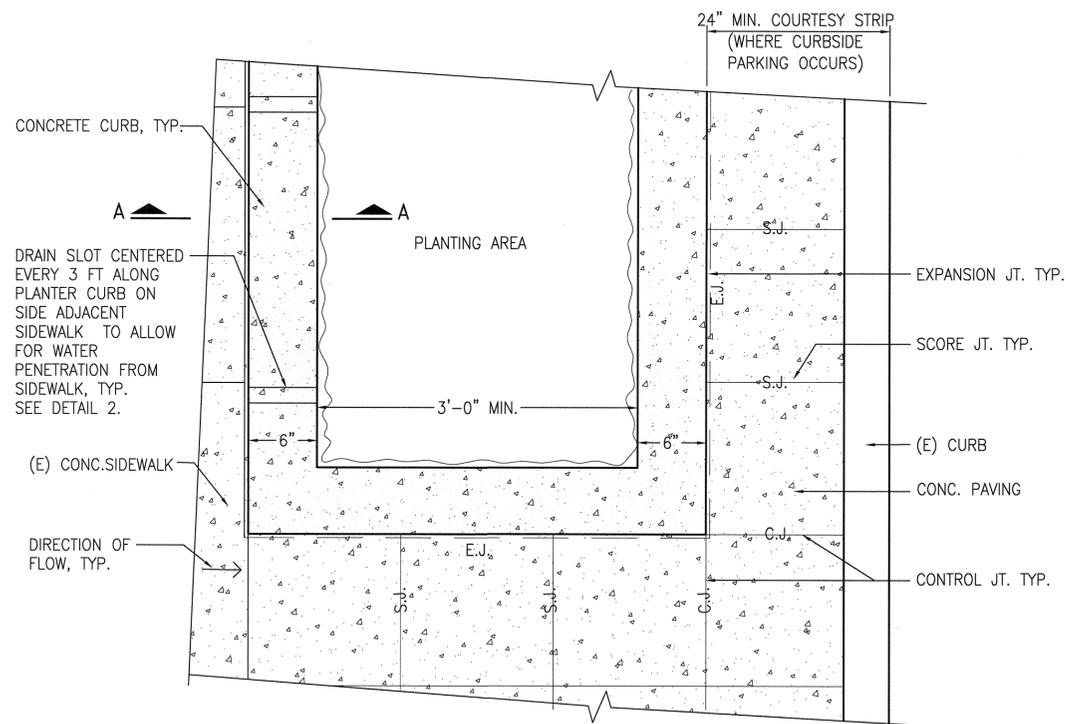

PLAN


NOTES:

- EDGE TREATMENTS ARE OPTIONAL, AND ARE ONLY A REQUIREMENT WHERE SLOPES EXCEED 10% OR STEEP DROP OFFS OCCUR. REFER TO SIDEWALK LANDSCAPING GUIDELINES ON DPW'S WEBSITE.
- DETAILS SHOWN ARE EXAMPLES OF ACCEPTABLE EDGE TREATMENTS. PROPERTY OWNER MAY OPT FOR OTHER OPTIONS PER APPROVAL BY URBAN FORESTRY PERMITS & POLICY.
- REFER TO DPW'S SIDEWALK LANDSCAPING GUIDELINES FOR DETAILED INFORMATION PERTAINING TO EDGE TREATMENTS AND COURTESY STRIPS.


CONCRETE POURED IN PLACE
PLANTER WITH DRAIN SLOTS

SCALE: NOT TO SCALE

1

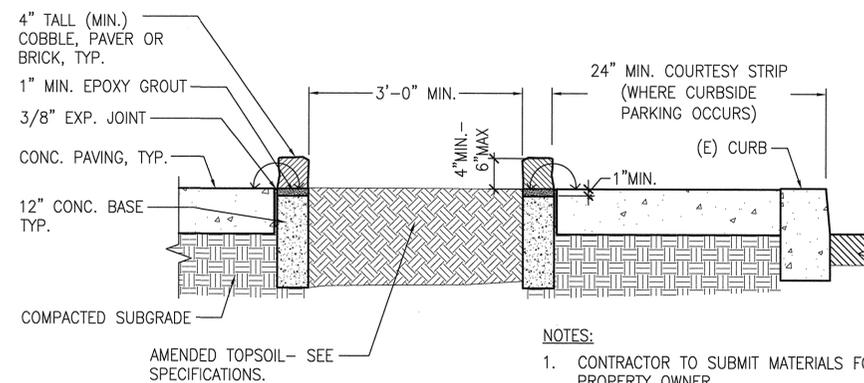

SECTION A-A'

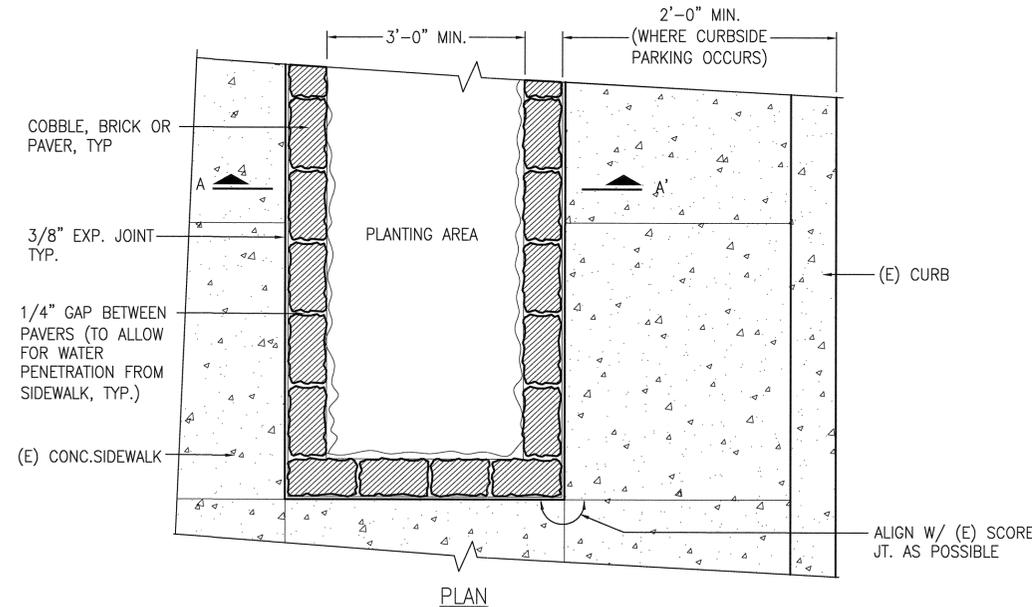

PLAN

NOTES:

- EDGE TREATMENTS ARE OPTIONAL, AND ARE ONLY A REQUIREMENT WHERE SLOPES EXCEED 10% OR STEEP DROP OFFS OCCUR. REFER TO SIDEWALK LANDSCAPING GUIDELINES ON DPW'S WEBSITE.
- DETAILS SHOWN ARE EXAMPLES OF ACCEPTABLE EDGE TREATMENTS. PROPERTY OWNER MAY OPT FOR OTHER OPTIONS PER APPROVAL BY URBAN FORESTRY PERMITS & POLICY.
- REFER TO DPW'S SIDEWALK LANDSCAPING GUIDELINES FOR DETAILED INFORMATION PERTAINING TO EDGE TREATMENTS AND COURTESY STRIPS.


COBBLE STONE, BRICK OR PAVER EDGED PLANTING BED

SCALE: 1" = 1'-0"

2

1	10.28.10	ADA REVIEW MODIFICATIONS		
2	11.30.10	NOTES-DPW DIRECTOR'S ORDER ON TREE PLANTING		
TABLE OF REVISIONS				
NO.	DATE	DESCRIPTION	BY	APP.
THIS DRAWING WAS LAST MODIFIED: 11/30/10 12:06, BY: ko'day				

REFERENCE INFORMATION & FILE NO. OF SURVEYS

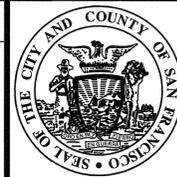

BUREAU OF ENGINEERING
DEPARTMENT OF PUBLIC WORKS
CITY AND COUNTY OF SAN FRANCISCO



DESIGNED: DATE:	APPROVED	SCALE:
KO 10/8/10	SECTION MANAGER DATE:	AS SHOWN
DRAWN: DATE:	DEPUTY BUREAU MANAGER DATE:	SHEET OF SHEETS
KO/EB 10/8/10		6 OF 7
CHECKED: DATE:	CITY ENGINEER DATE:	
SH 10/8/10		

CITY OF SAN FRANCISCO	
SIDEWALK LANDSCAPING	
REFERENCE DRAWINGS	
EDGE TREATMENT OPTION DETAILS	

CONTRACT NO.
DRAWING NO. L-3.1
FILE NO.
REV. NO.

Drawing Path: S:\LA\Sidewalk_Landscaping\Drawings-Sketches\Autocad for web and bsm\Construction details\Cop.dwg
 Plot time: Tue, 30 Nov 2010 12:06pm
 Model Units: Feet
 Login: ko'day