



VIEW FROM ROADWAY

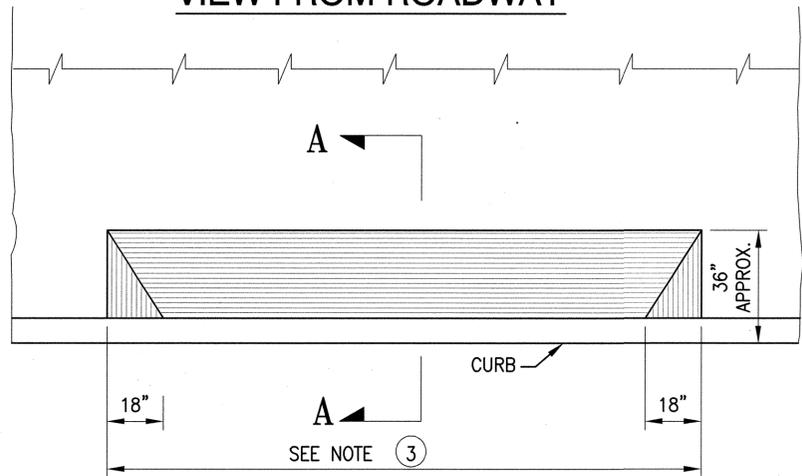


PLAN VIEW OF DRIVEWAY

NOTES:

- ① 2-1/2"x1" LONGITUDINAL JOINT PER STANDARD PLAN 87,173 ONLY IF CURB IS POURED SEPARATELY.
- ② CONCRETE CURB SHALL BE REPLACED TO JOINT "A" IF WITHIN 5 FEET, OR SAWCUT AT POINT "B" IF JOINT IS OVER 5 FEET AWAY. STONE CURB SHALL BE REPLACED TO NEAREST SECTION AND THE ENDS CLEANED AND SQUARED.
- ③ WIDTH OF DRIVEWAY IS 10 FEET STANDARD, INCLUDING WINGS/FLARED SIDES.
- ④ IF PROPOSED WIDTH EXCEEDS 10 FEET, BUT NO MORE THAN 30 FEET, THEN SAID DRIVEWAY MUST BE DIMENSIONED ON BUILDING PLANS AND APPROVED BY THE PLANNING DEPARTMENT.
- ⑤ A DRIVEWAY EXCEEDING 30 FEET MAY BE REQUESTED BY APPLYING FOR AN OVERWIDE DRIVEWAY PERMIT AT DPW.

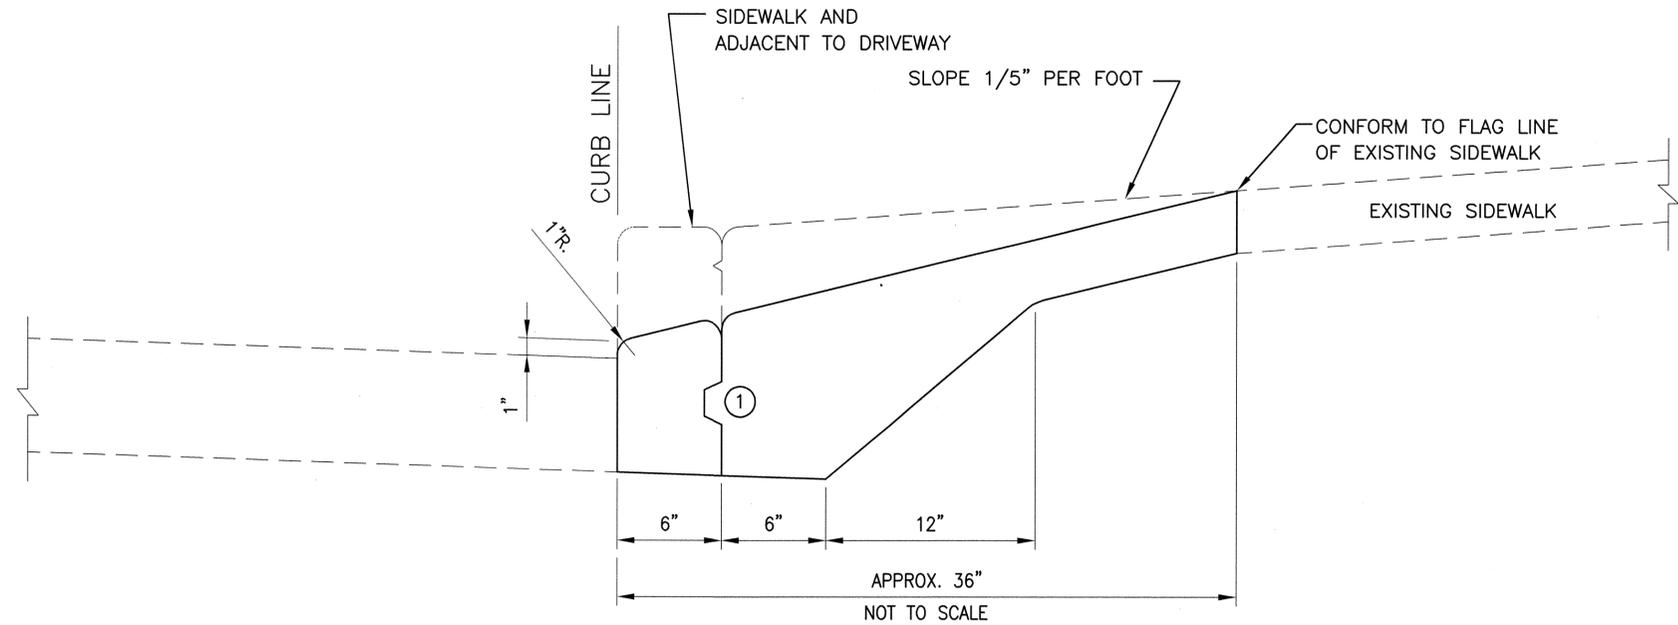

SECTION "A-A"

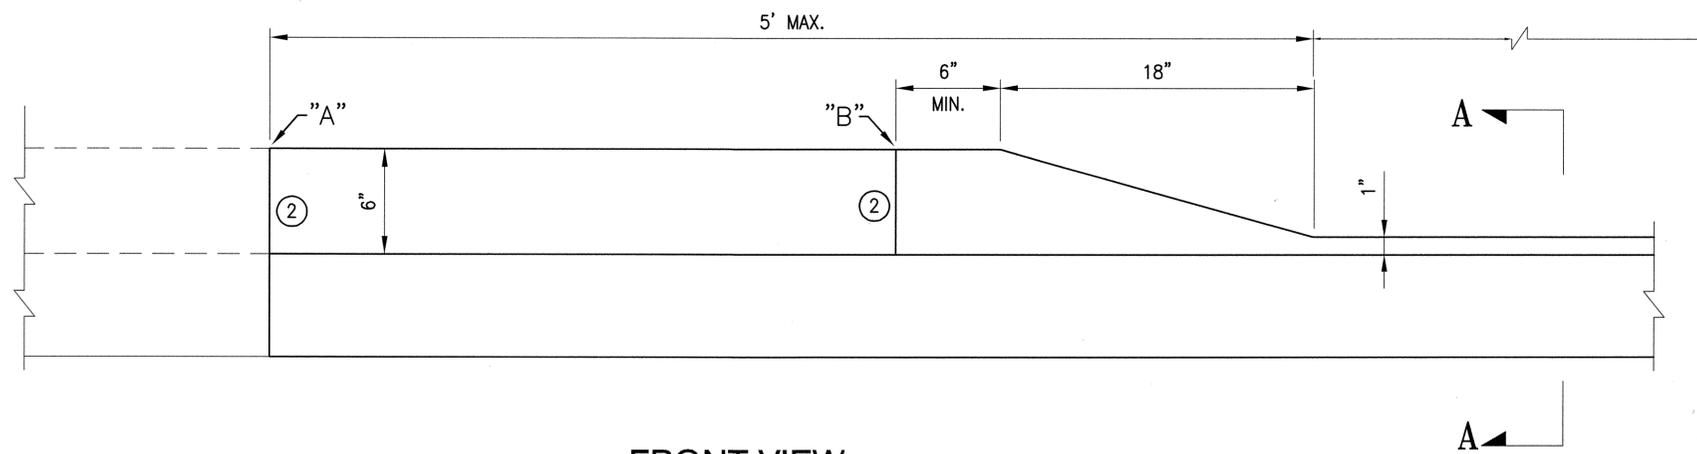

FRONT VIEW

This Standard Plan was developed for use on public works projects in the City and County of San Francisco, and shall not be used without consulting a Registered Professional Engineer. The Department of Public Works reserves the right to make revisions to this Standard Plan at any time.

NO.	DATE	DESCRIPTION	EK	CY
12/10/12		REVISIONS TO NOTES		
TABLE OF REVISIONS				
CHECK WITH TRACING TO SEE IF YOU HAVE LATEST REVISION				

REFERENCE INFORMATION & FILE NO. OF SURVEYS



**INFRASTRUCTURE DIVISION**  
 DEPARTMENT OF PUBLIC WORKS  
 CITY AND COUNTY OF SAN FRANCISCO

DESIGNED: PR	DATE: 10/01/06	PLANS APPROVAL DATE: APRIL 30, 2007
DRAWN: GY	DATE: 11/01/06	SECTION MANAGER: <i>Felix L. Gross</i> 12/10/12
CHECKED: EK	DATE: 11/01/06	DEPUTY DIVISION MANAGER: <i>Margaret (Peg) Dine</i> 12/10/12
		DIVISION MANAGER: <i>Paul M. Pina</i> 12/4/12

<b>STANDARD PLAN</b>	OLD FILE NO. L-6964.1
<b>STREETS AND HIGHWAYS</b>	L-19,689.1 CH 3
<b>DRIVEWAY CONSTRUCTION</b>	FILE NO. 87,171
	REV. NO. 1